



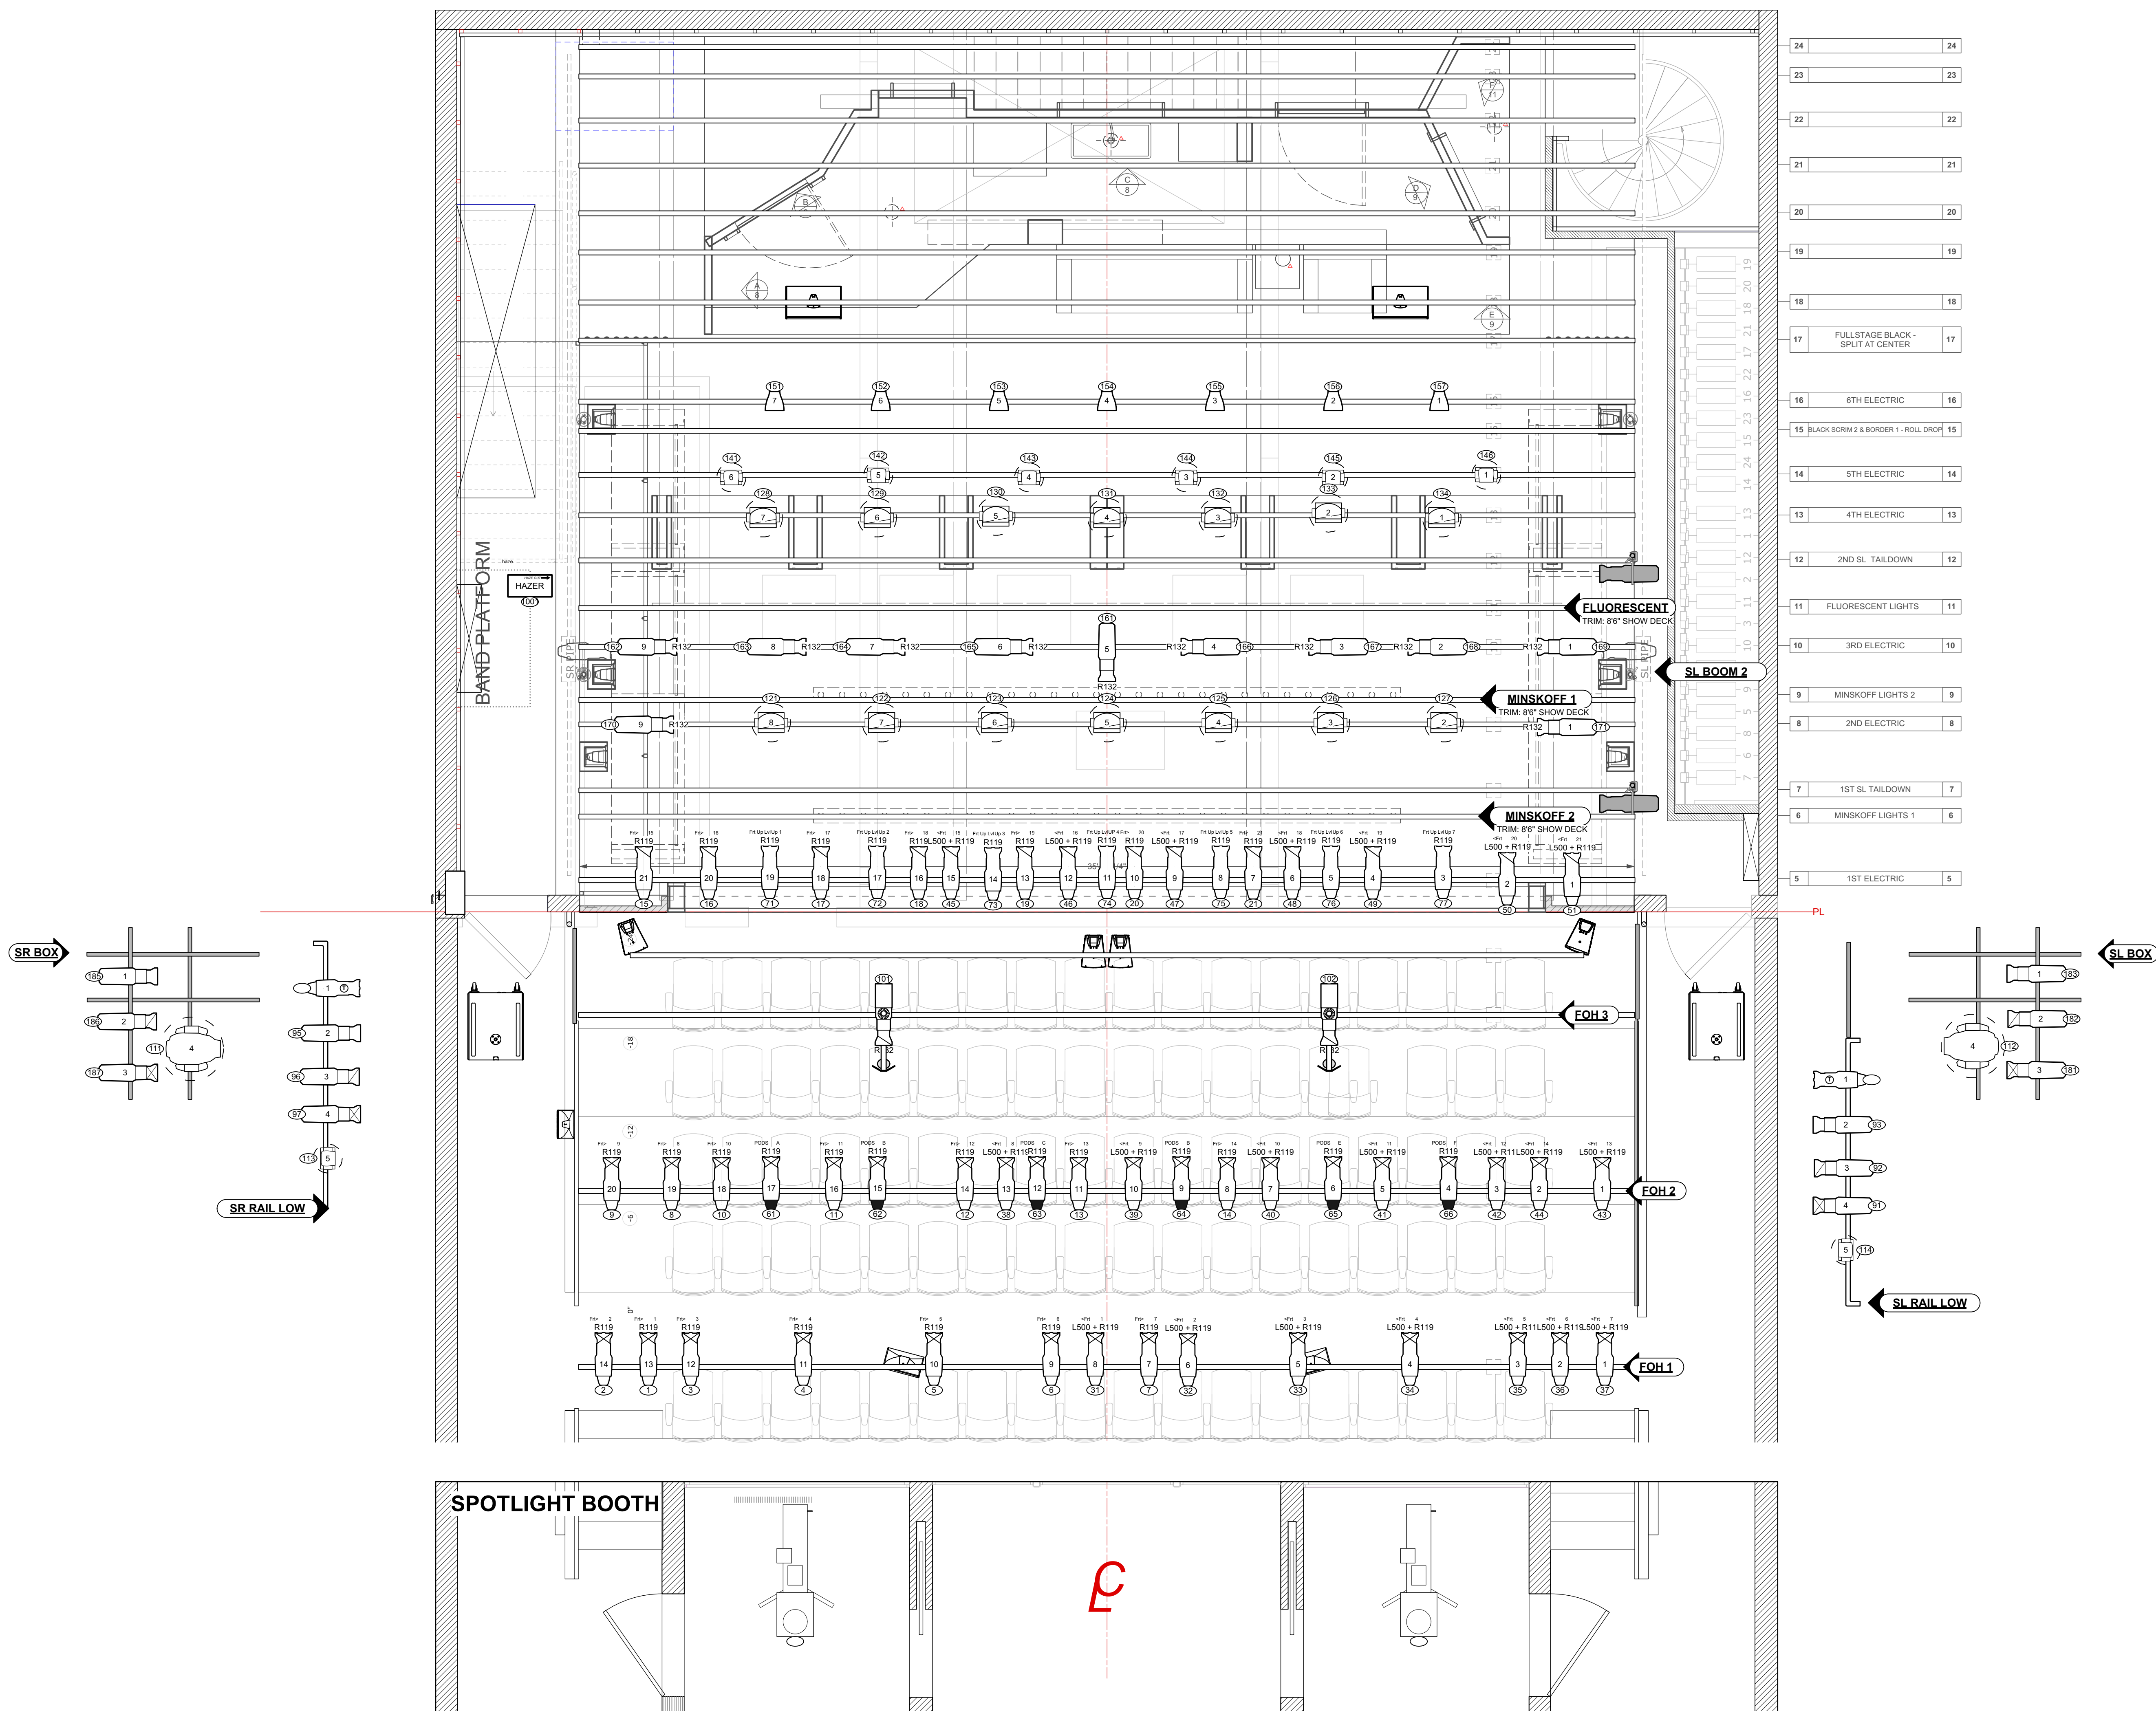

KEY

INSTRUMENTS


- ETC Source4 36deg
- ETC Source4 26deg
- ETC Source4 19deg 750W
- ETC Source4 19deg
- ETC Source4 LED2LS 36deg
- ETC Source4 LED2LS 26deg
- ETC Source4 LED2LS 19deg
- ETC ColorSource PAR Medium Oval
- Robe Robin 600 LEDWash
- Robe Robin 100 LED Beam
- ColorBlaze TRX 4
- ColorBlaze TRX 72

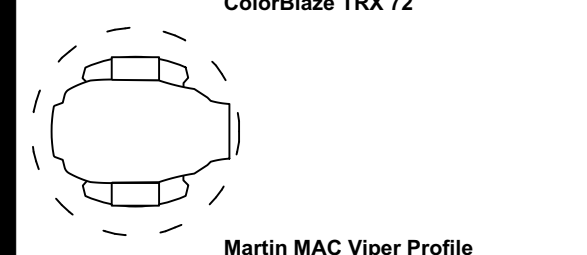

ACCESSORIES

- I-Cue
- DMX Iris
- S4A Template Holder
- 18" Sidearm

LEGEND

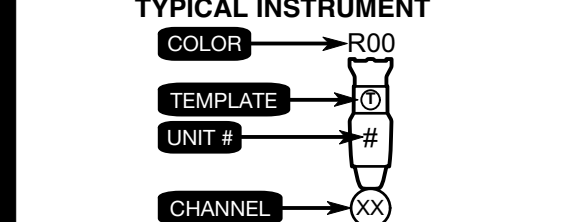

NOTES:

THIS DRAWING REPRESENTS VISUAL CONCEPTS AND SUGGESTED CONSTRUCTION AND FIXTURE PLACEMENT ONLY. THE DESIGNER IS UNQUALIFIED TO DETERMINE THE STRUCTURAL OR ELECTRICAL APPROPRIATENESS OF THIS DESIGN AND WILL NOT ASSUME RESPONSIBILITY FOR IMPROPER ENGINEERING, CONSTRUCTION, HANDLING, OR USE. ALL MATERIALS AND CONSTRUCTION MUST COMPLY WITH THE MOST STRINGENT APPLICABLE FEDERAL AND LOCAL FIRE, SAFETY, ENERGY, AND ENVIRONMENTAL CODES.

A STRANGE LOOP
Written by: Michael R. Jackson

Playwrights Horizons
MAINSTAGE THEATER
Directed by TBD
Lighting Designer Jacob Hughes
Costumes Designer Montana Levi Blanco
Lighting Supervisor TBD
Asst. Lighting Designer TBD
Scenic Designer Arnulfo Maldonado
Sound Designer Alex Hawthorn
Master Electrician TBD

REVISIONS


Jacob Hughes
469.867.2138
hughesjacob@hotmail.com
hughesjacob.com

OVERHEADS

Sheet Scale:

Drawn By:

DATE:

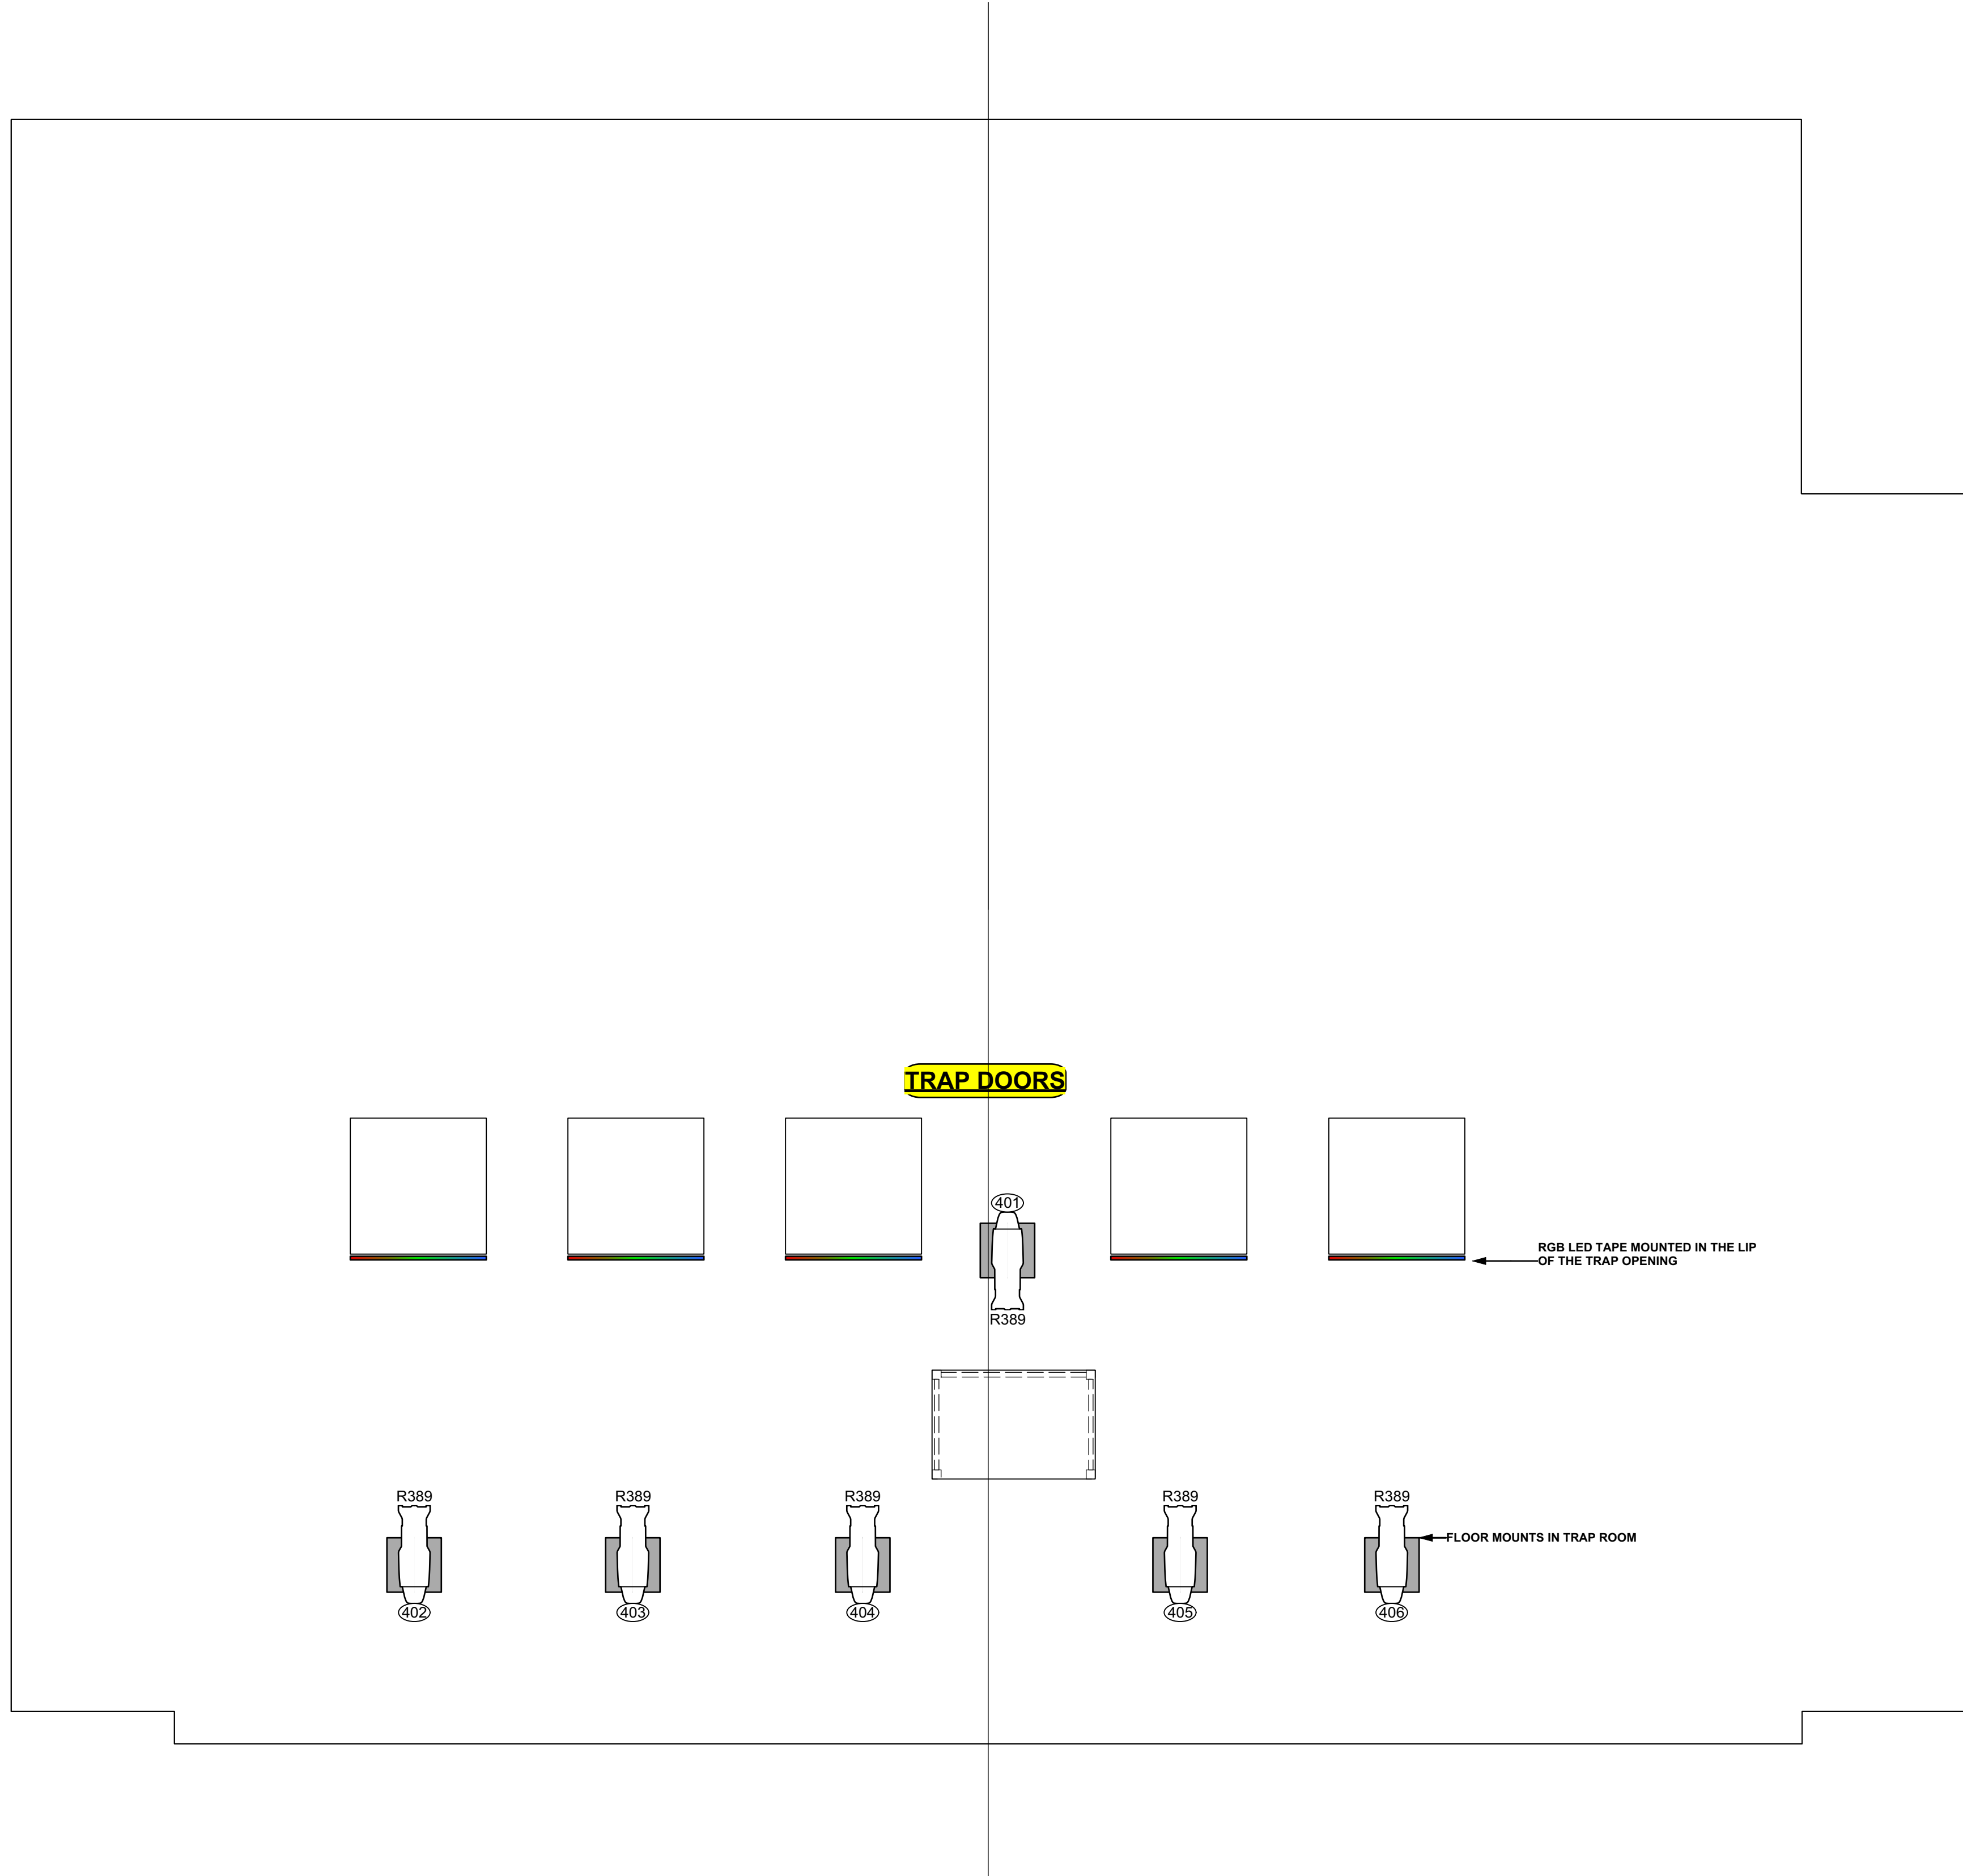

KEY

INSTRUMENTS

- ETC Source4 36deg
- ETC Source4 26deg
- ETC Source4 19deg 750W
- ETC Source4 19deg
- ETC Source4 LED2LS 36deg
- ETC Source4 LED2LS 26deg
- ETC Source4 LED2LS 19deg
- ETC ColorSource PAR Medium Oval
- Robe Robin 600 LEDWash
- Robe Robin 100 LED Beam
- ColorBlaze TRX 4*
- ColorBlaze TRX 72

ACCESSORIES

- I-Cue
- DMX Iris
- S4A Template Holder
- 18" Sidearm

LEGEND

TYPICAL INSTRUMENT

- COLOR → R00
- TEMPLATE → 01
- UNIT # → #
- CHANNEL → X

NOTES:

THIS DRAWING REPRESENTS VISUAL CONCEPTS AND SUGGESTED CONSTRUCTION AND FIXTURE PLACEMENT ONLY. THE DESIGNER IS UNQUALIFIED TO DETERMINE THE STRUCTURAL OR ELECTRICAL APPROPRIATENESS OF THIS DESIGN, AND WILL NOT ASSUME RESPONSIBILITY FOR IMPROPER ENGINEERING, CONSTRUCTION, HANDLING, OR USE. ALL MATERIALS AND CONSTRUCTION MUST COMPLY WITH THE MOST STRINGENT APPLICABLE FEDERAL AND LOCAL FIRE, SAFETY, ENERGY, AND ENVIRONMENTAL CODES.

A STRANGE LOOP
Written by:
Michael R. Jackson

Playwrights Horizons
MAINSTAGE THEATER
Directed by
TBD
Lighting Designer
Jacob Hughes

Costumes Designer Montana Levi Blanco	Scenic Designer Arnulfo Maldonado
Lighting Supervisor TBD	Sound Designer Alex Hawthorn
Asst. Lighting Designer TBD	Master Electrician TBD

REVISIONS

JH Jacob Hughes
469.867.2138
hughesjacob@hotmail.com
hughesjacob.com

TRAPROOM LX





Sheet Scale: 1/2" = 1'

Drawn By:

DATE:






PLATE
#2

OF 5

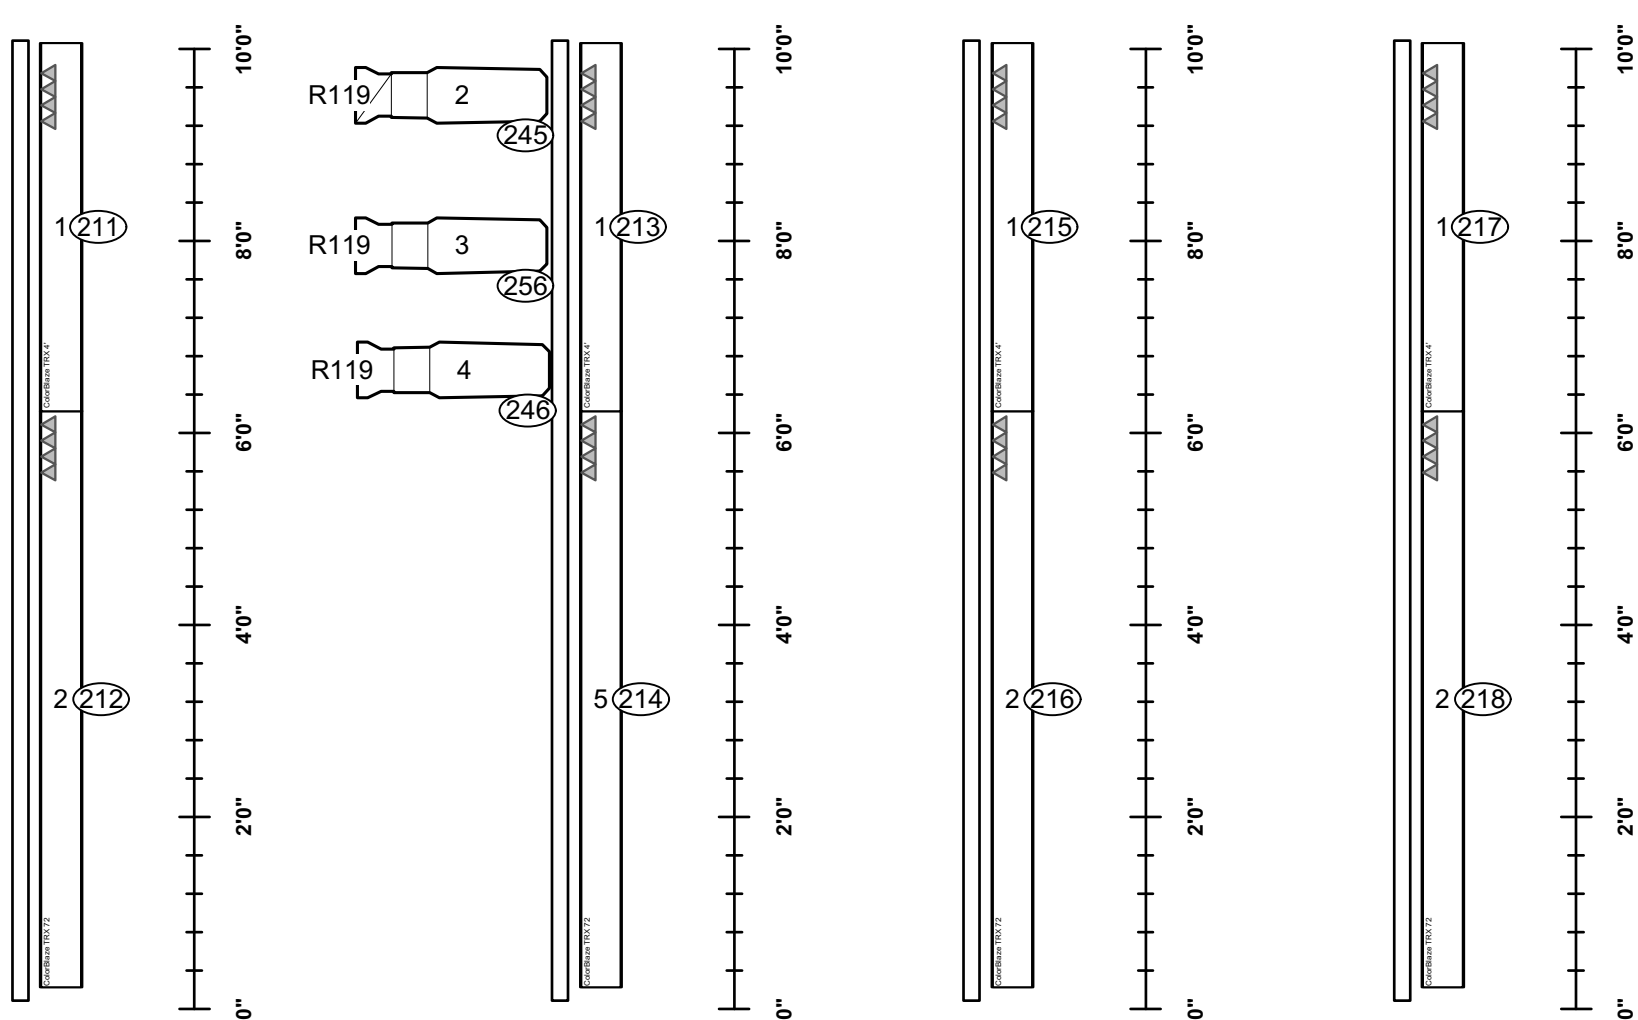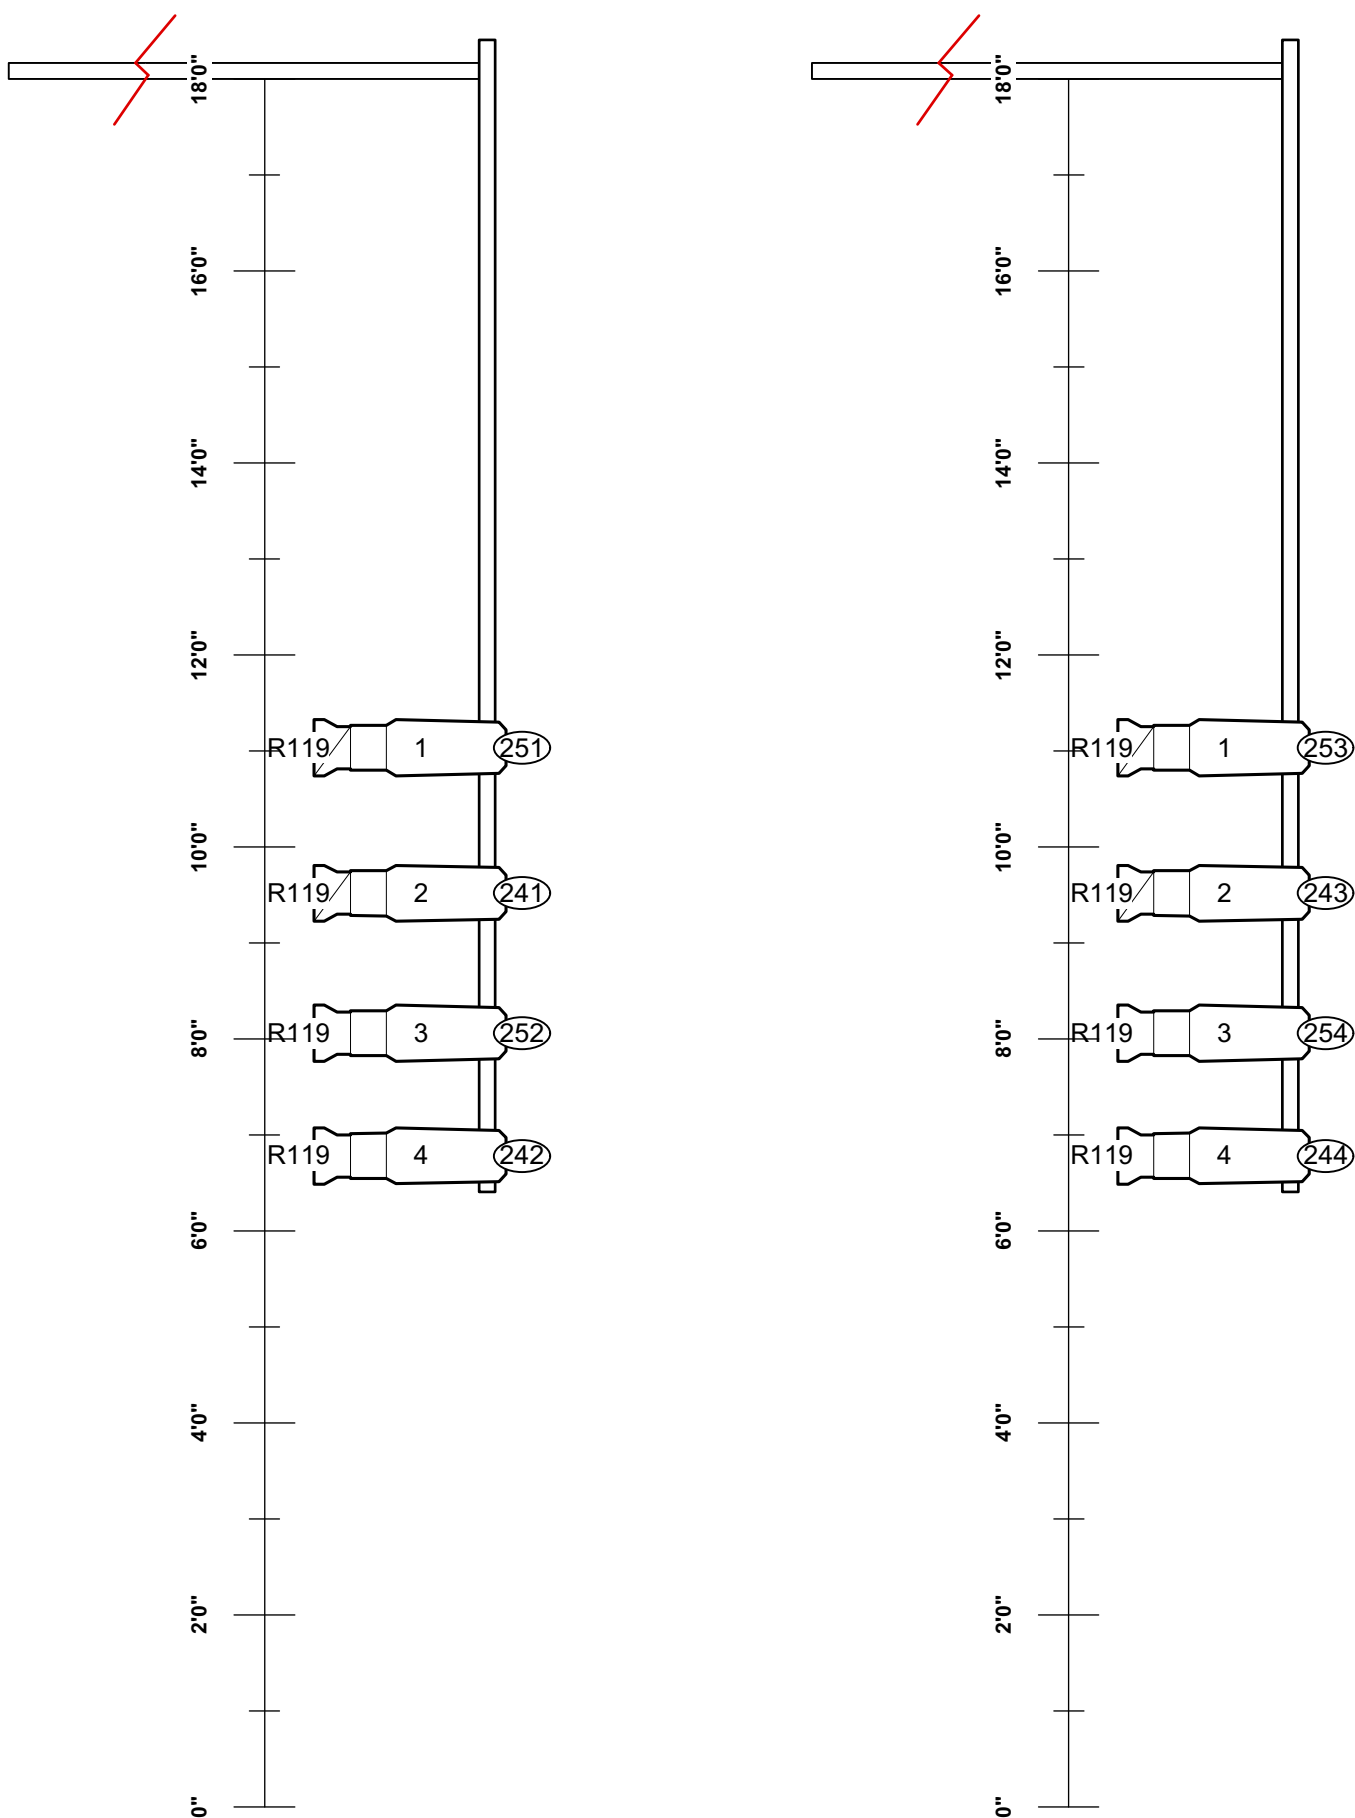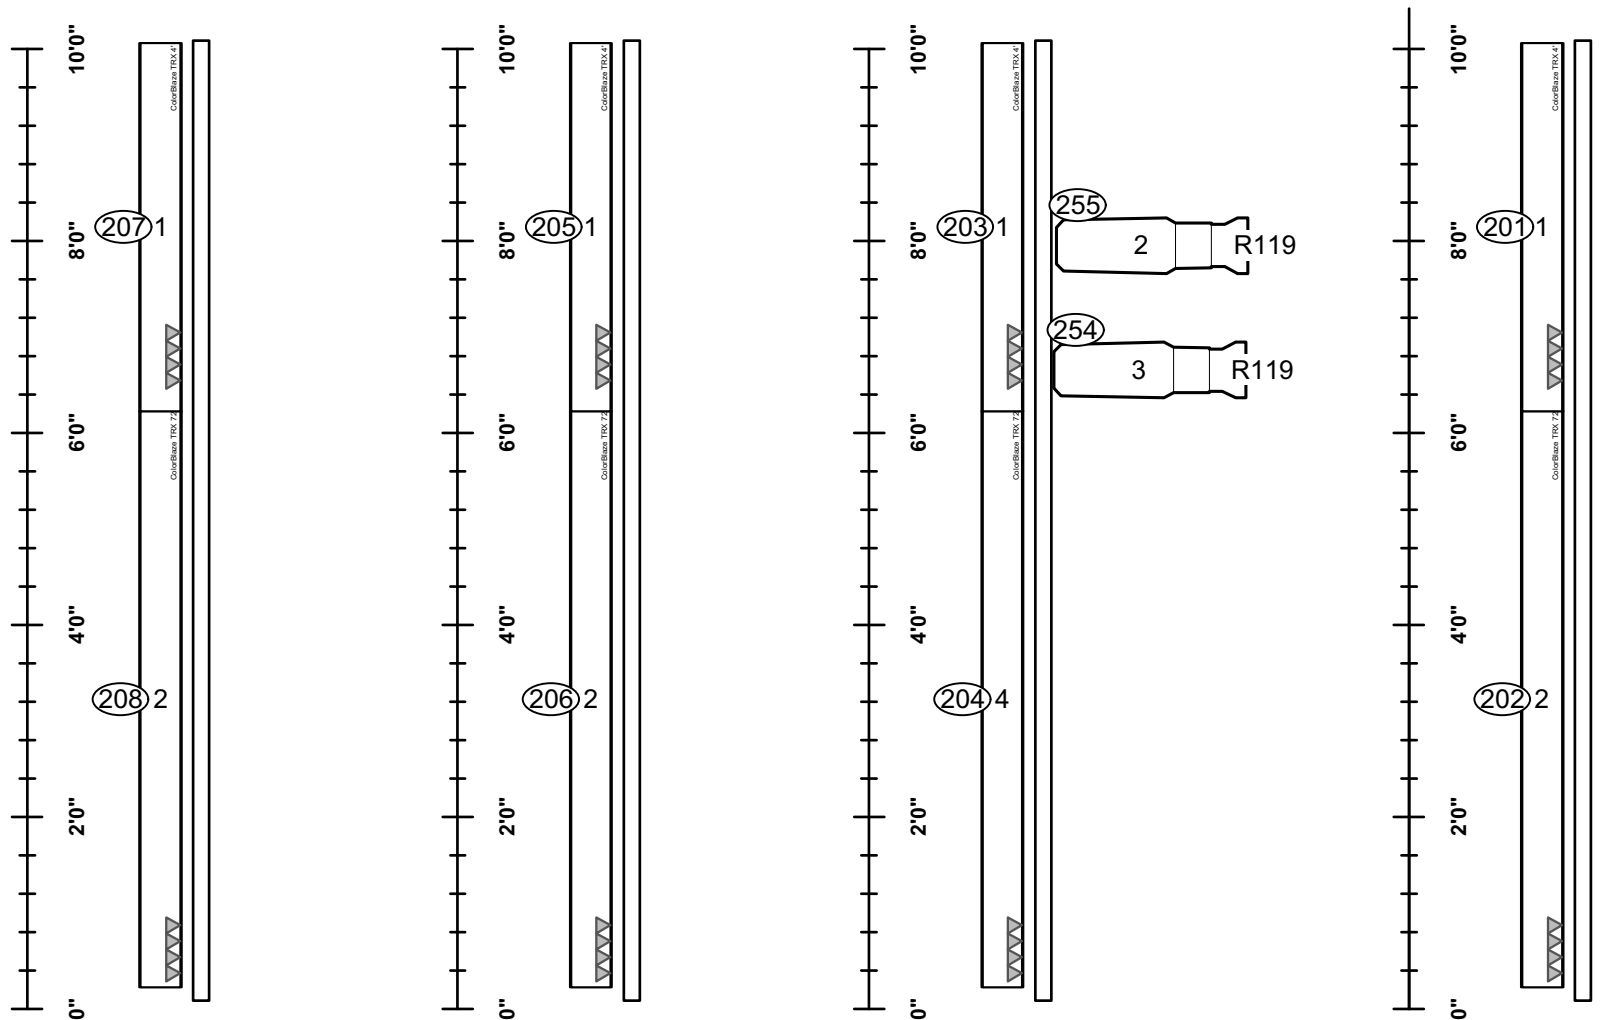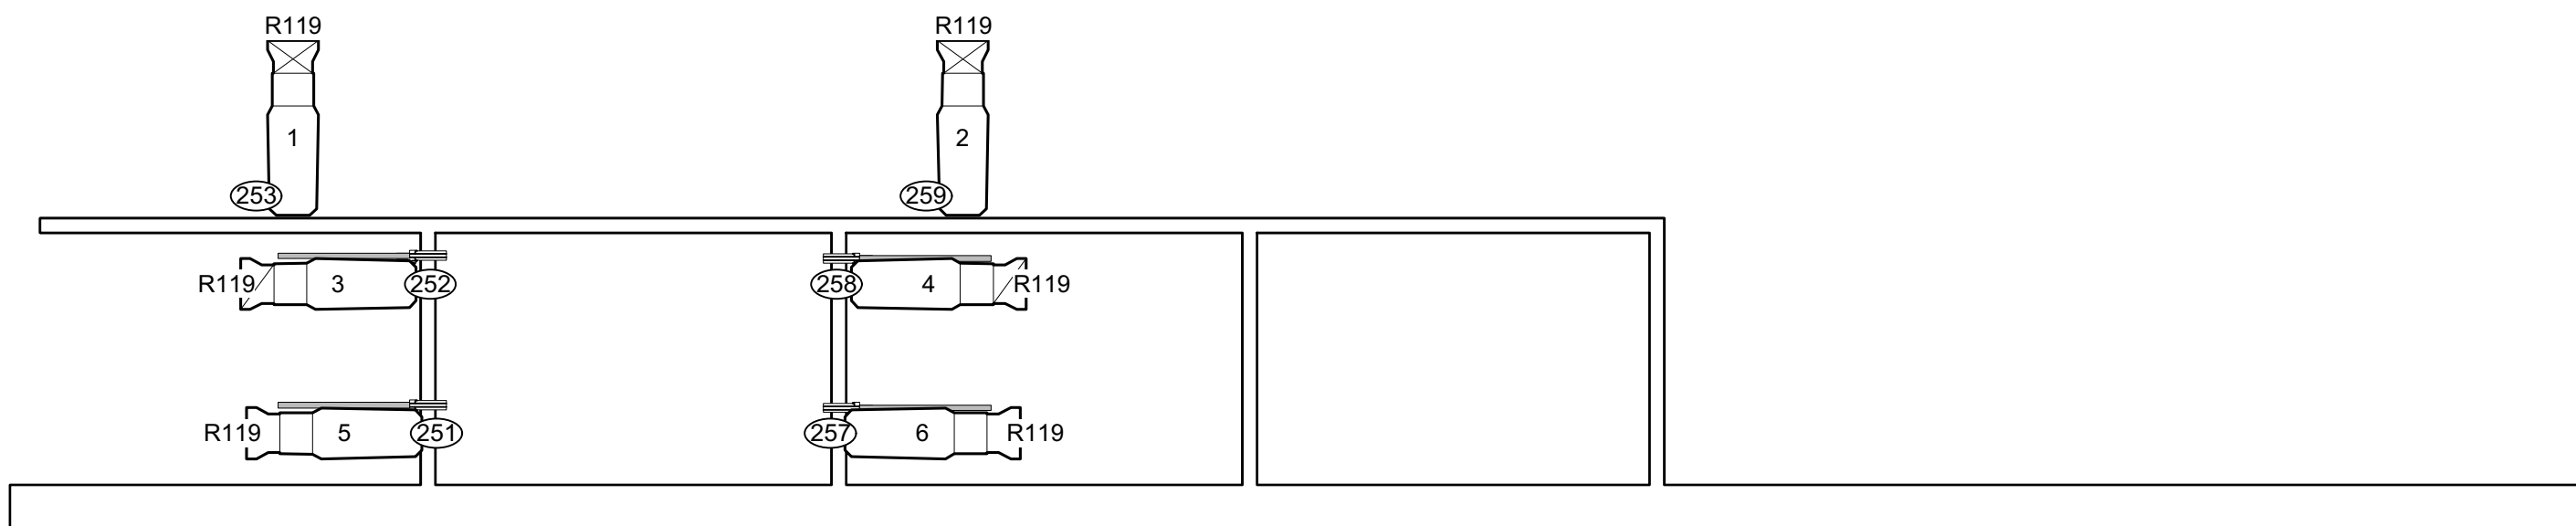

KEY

INSTRUMENTS

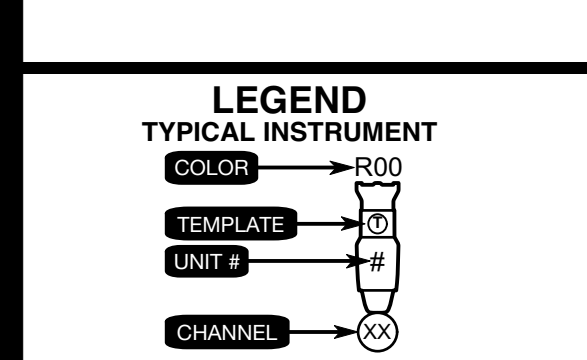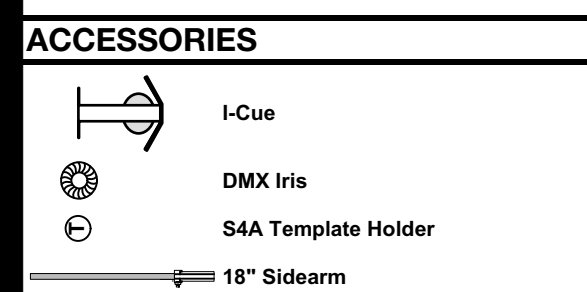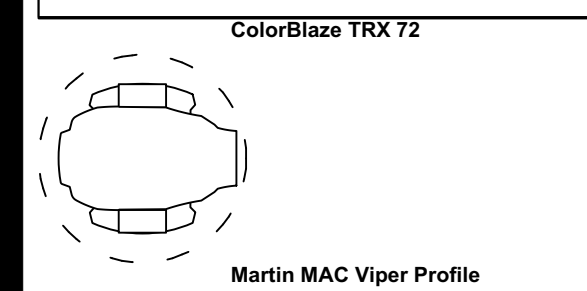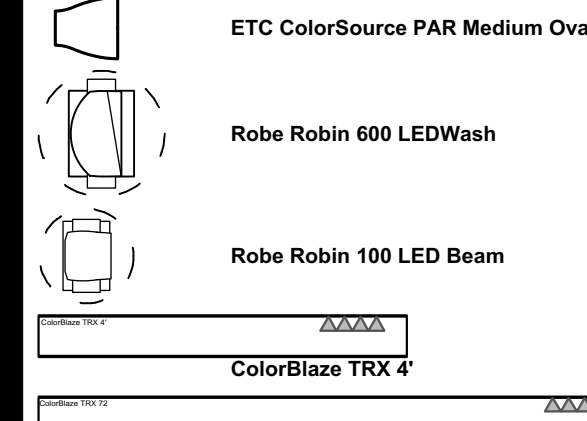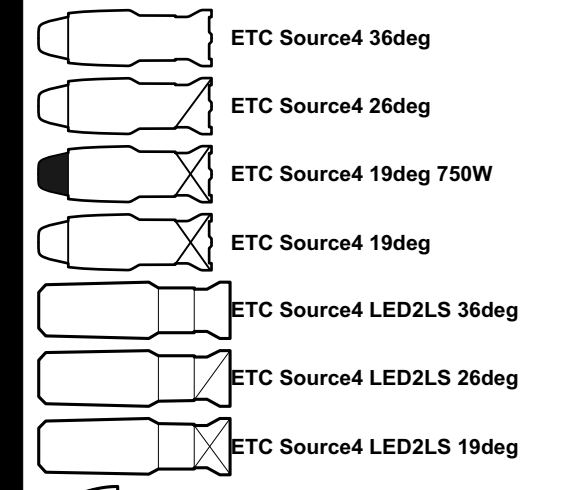

NOTES:

THIS DRAWING REPRESENTS VISUAL CONCEPTS AND SUGGESTED CONSTRUCTION AND FIXTURE PLACEMENT ONLY. THE DESIGNER IS UNQUALIFIED TO DETERMINE THE STRUCTURAL OR ELECTRICAL APPROPRIATENESS OF THIS DESIGN AND WILL NOT ASSUME RESPONSIBILITY FOR IMPROPER ENGINEERING, CONSTRUCTION, HANDLING, OR USE. ALL MATERIALS AND CONSTRUCTION MUST COMPLY WITH THE MOST STRINGENT APPLICABLE FEDERAL AND LOCAL FIRE, SAFETY, ENERGY, AND ENVIRONMENTAL CODES.



Playwrights Horizons
MAINSTAGE THEATER
Directed by
TBD
Lighting Designer
Jacob Hughes
Costumes Designer
Montana Levi Blanco
Lighting Supervisor
TBD
Asst. Lighting Designer
TBD
Scenic Designer
Arnulfo Maldonado
Sound Designer
Alex Hawthorn
Master Electrician
TBD


REVISIONS

JH **Jacob Hughes**
469.867.2138
hughesjacob@hotmail.com
hughesjacob.com


BOOMS & TAILDOWNS

Sheet Scale: 1/2" : 1'
Drawn By:
DATE:


PROSCENIUM PORTAL

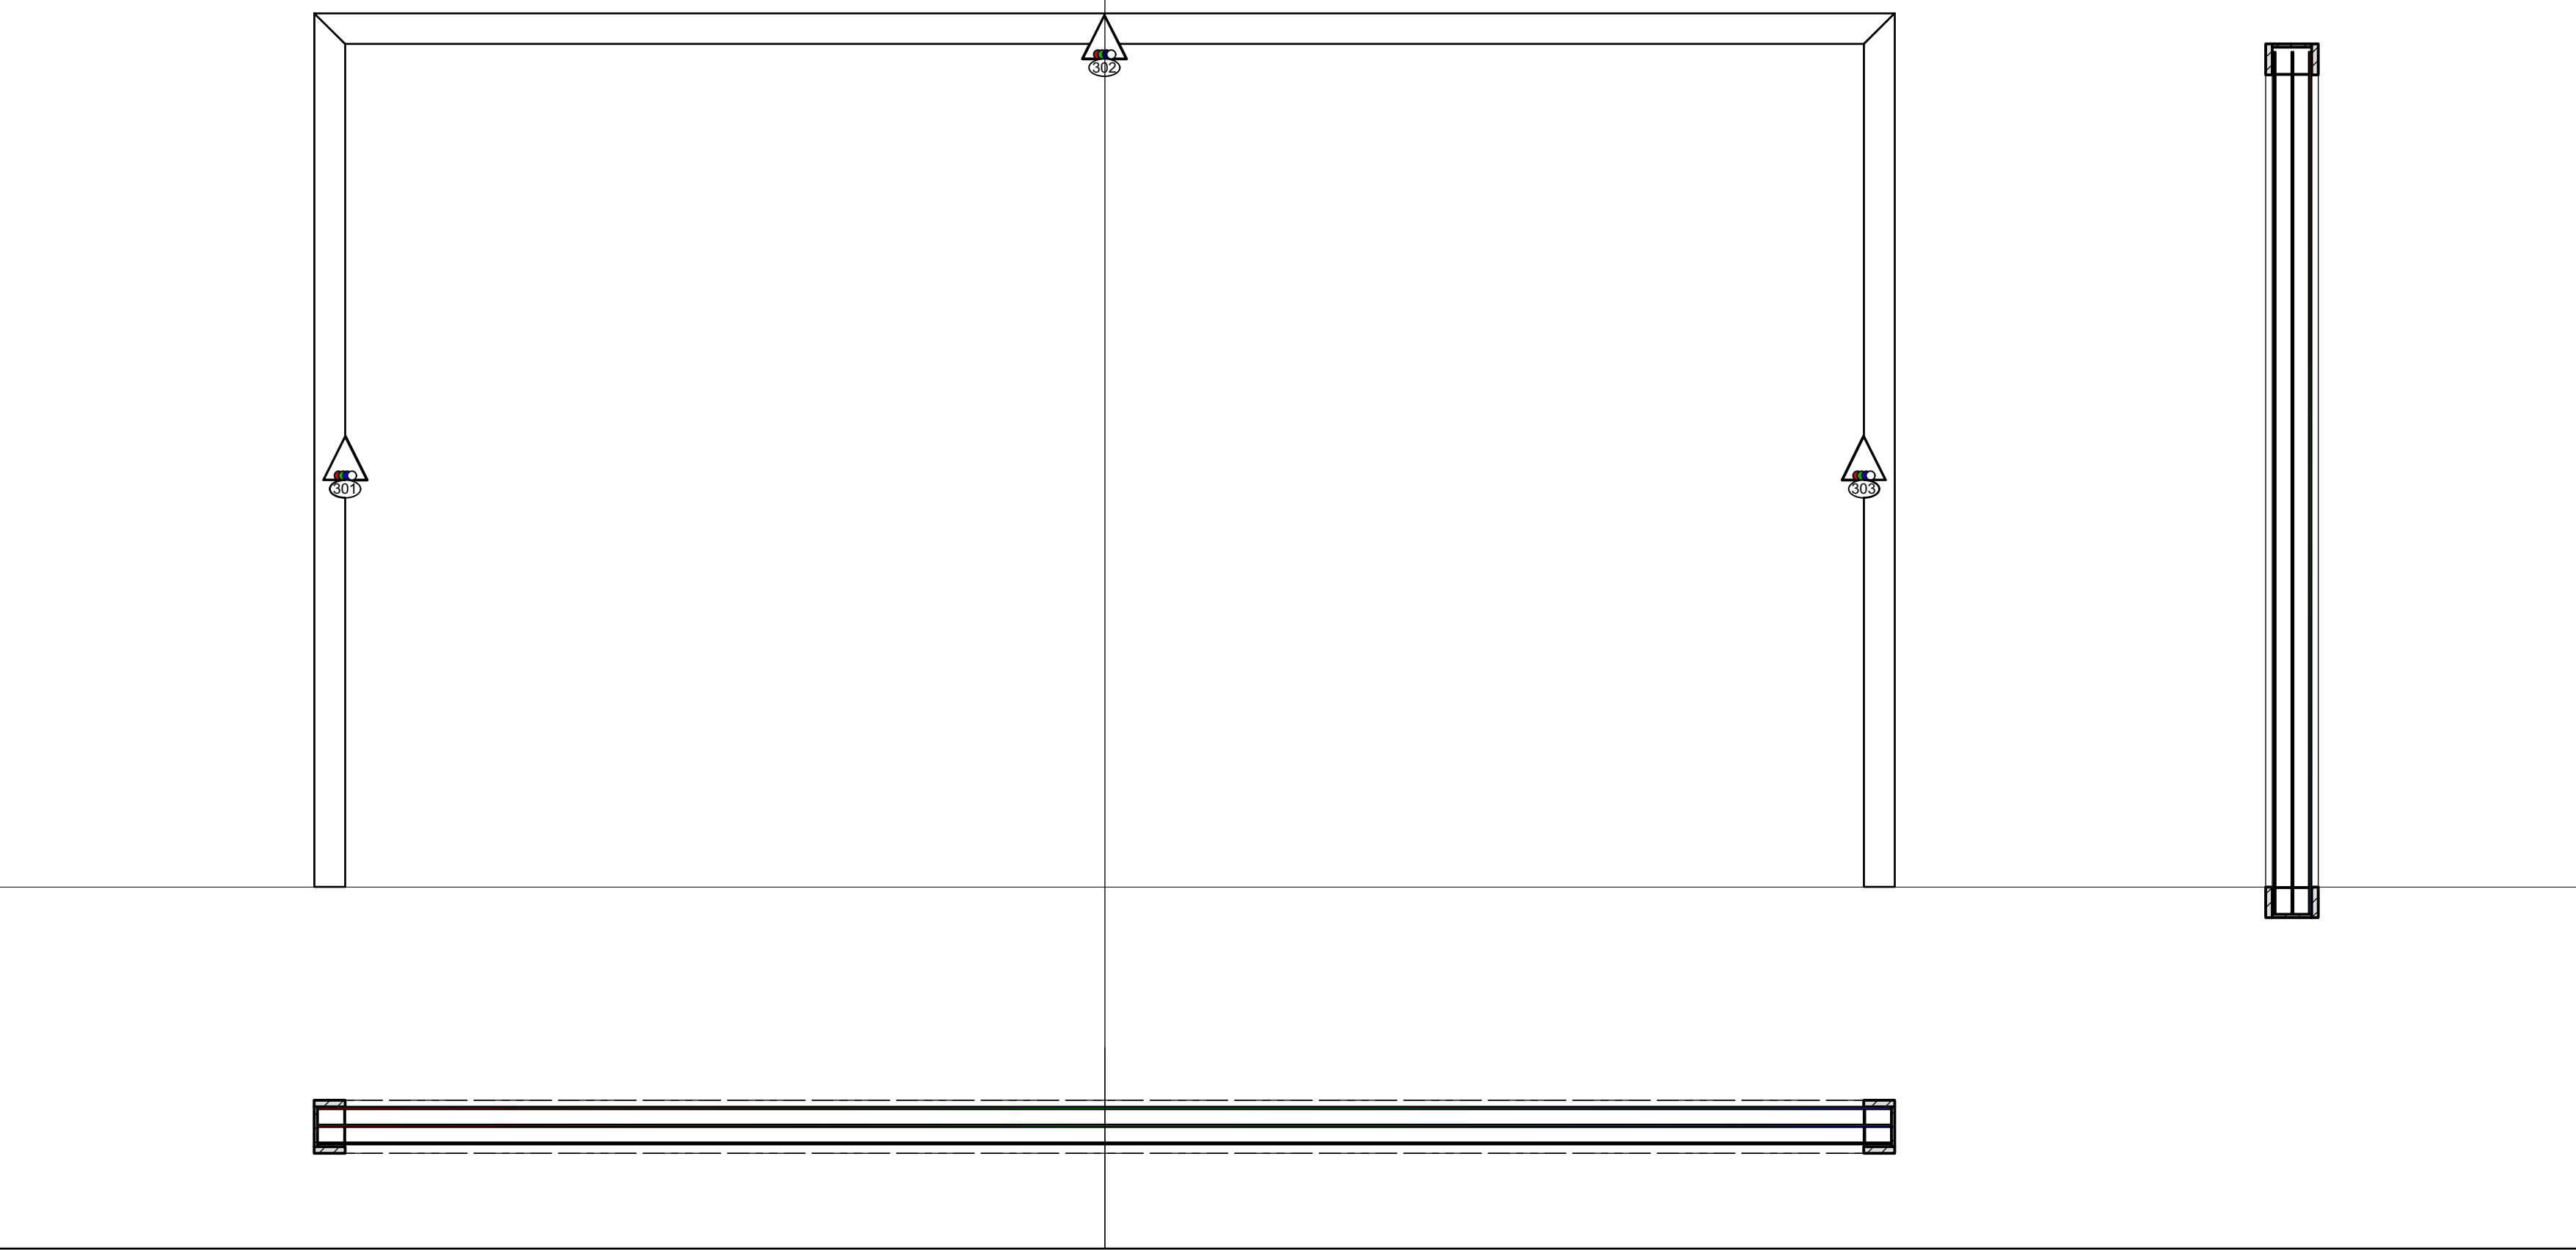


FLUORESCENT TUBES

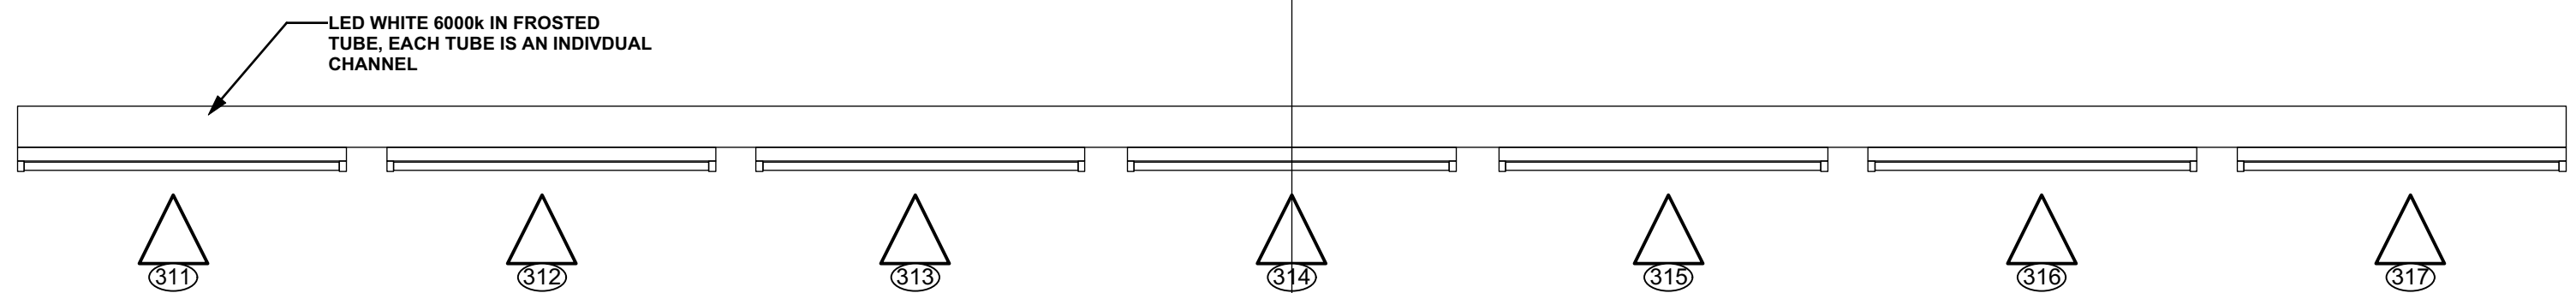


PERRY ROLLING SET 1/2" : 1'

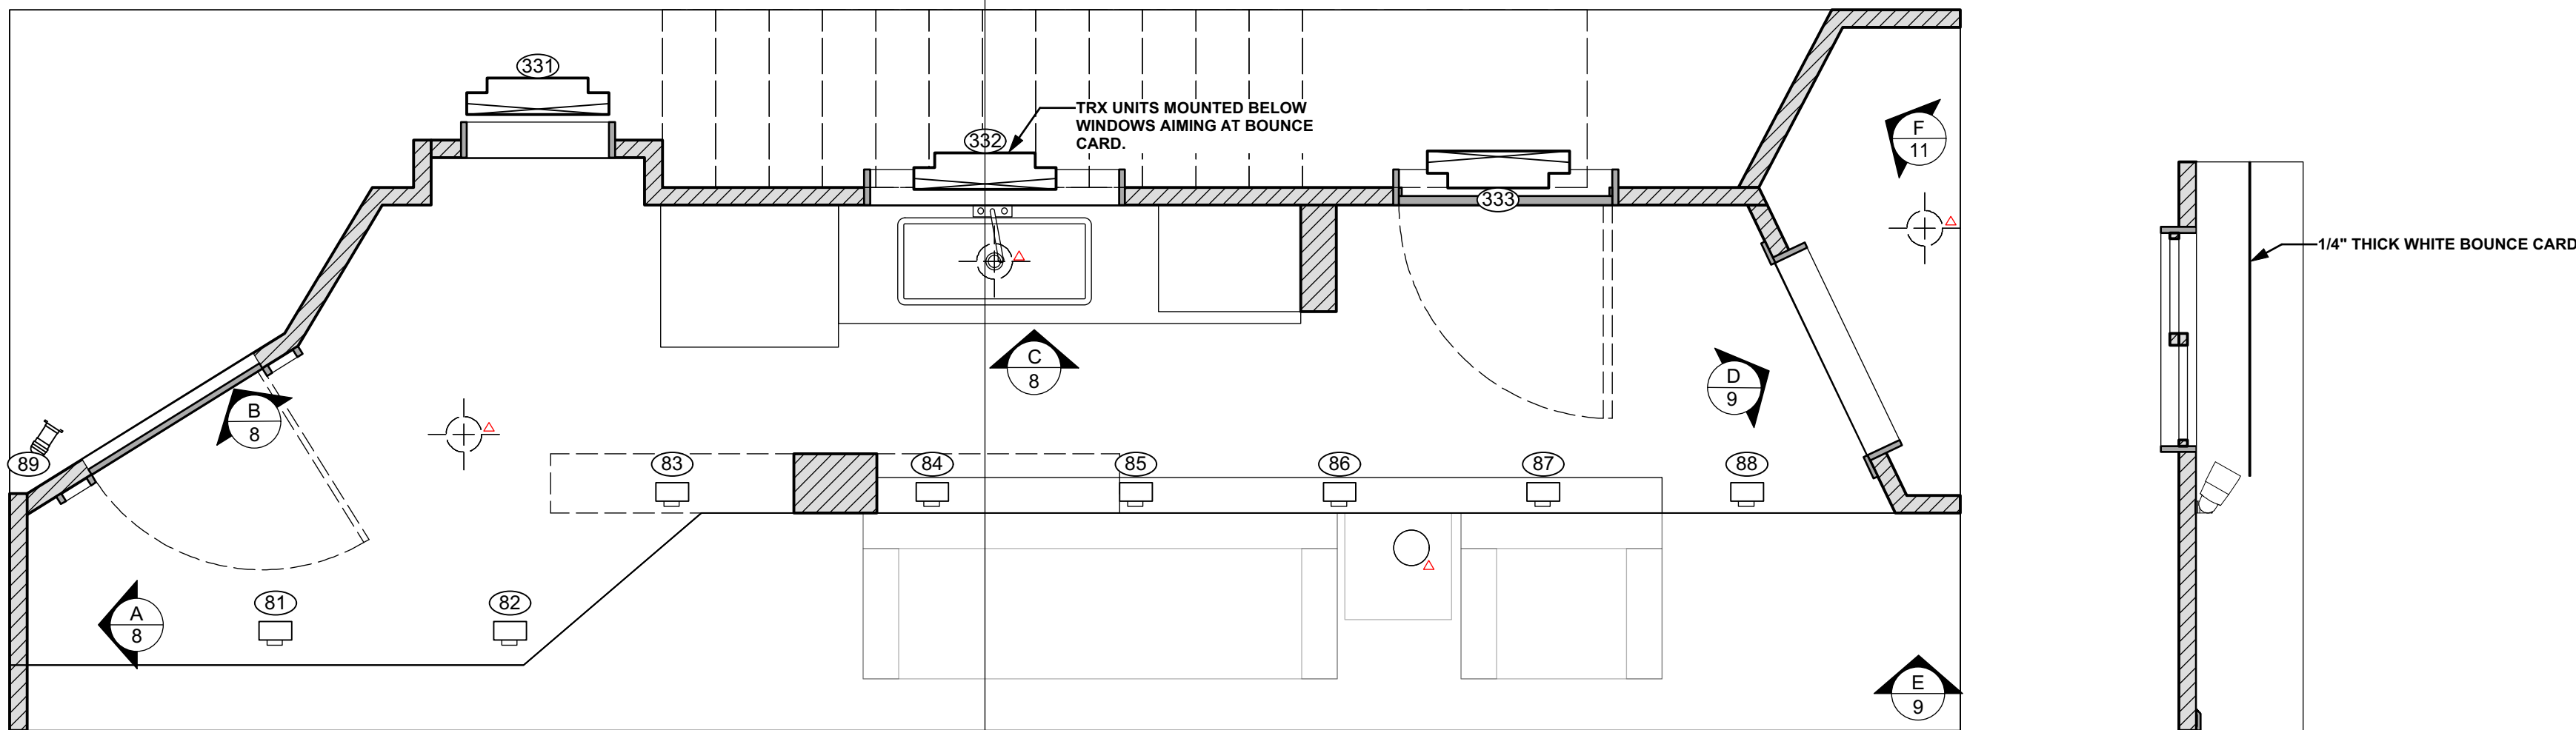

MINSKOFF #2:

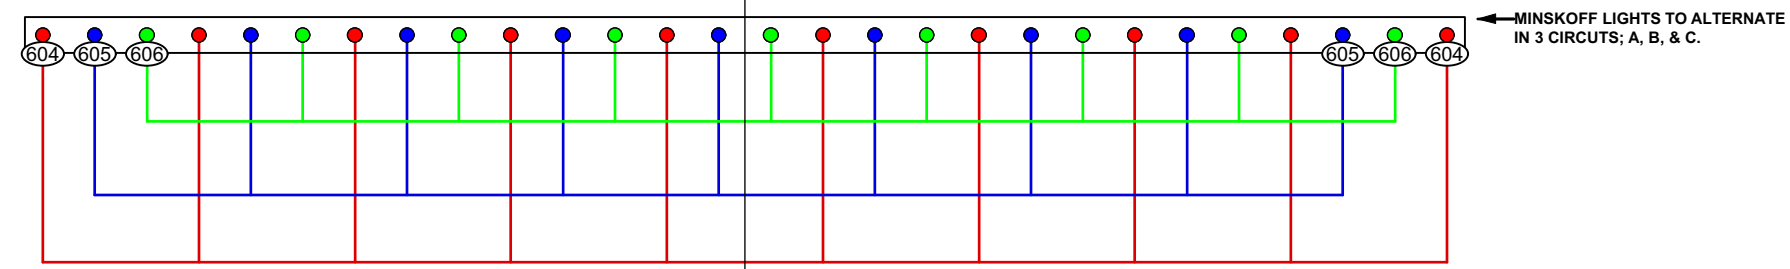

MINSKOFF #1:

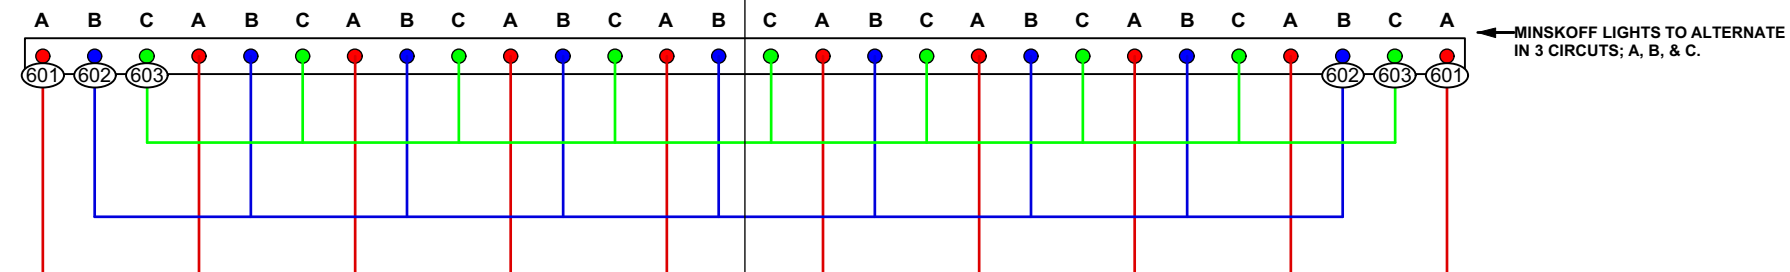

KEY

INSTRUMENTS

- CIR A
- CIRC B
- CIRC C
- LED Pract_Lum
- Pract_Lum
- ColorBlaze TRX 4
- MR16
- PAR16 BIRDIE

ACCESSORIES

- I-Cue
- DMX Iris
- S4A Template Holder
- 18" Sidearm

LEGEND

- COLOR → R00
- TEMPLATE → D
- UNIT # → #
- CHANNEL → X

NOTES:

THIS DRAWING REPRESENTS VISUAL CONCEPTS AND SUGGESTED CONSTRUCTION AND FIXTURE PLACEMENT ONLY. THE DESIGNER IS UNQUALIFIED TO DETERMINE THE STRUCTURAL OR ELECTRICAL APPROPRIATENESS OF THIS DESIGN, AND WILL NOT ASSUME RESPONSIBILITY FOR IMPROPER ENGINEERING, CONSTRUCTION, HANDLING, OR USE. ALL MATERIALS AND CONSTRUCTION MUST COMPLY WITH THE MOST STRINGENT APPLICABLE FEDERAL AND LOCAL FIRE, SAFETY, ENERGY, AND ENVIRONMENTAL CODES.

A STRANGE LOOP
Written by: Michael R. Jackson

Playwrights Horizons
MAINSTAGE THEATER
Directed by: TBD
Lighting Designer: Jacob Hughes
Costumes Designer: Montana Levi Blanco
Lighting Supervisor: TBD
Asst. Lighting Designer: TBD
Scenic Designer: Arnulfo Maldonado
Sound Designer: Alex Hawthorn
Master Electrician: TBD

REVISIONS


JH Jacob Hughes
469.867.2138
hughesjacob@hotmail.com
hughesjacob.com

SCENIC MOUNTED

Sheet Scale: 3/8" : 1'

Drawn By:

DATE:

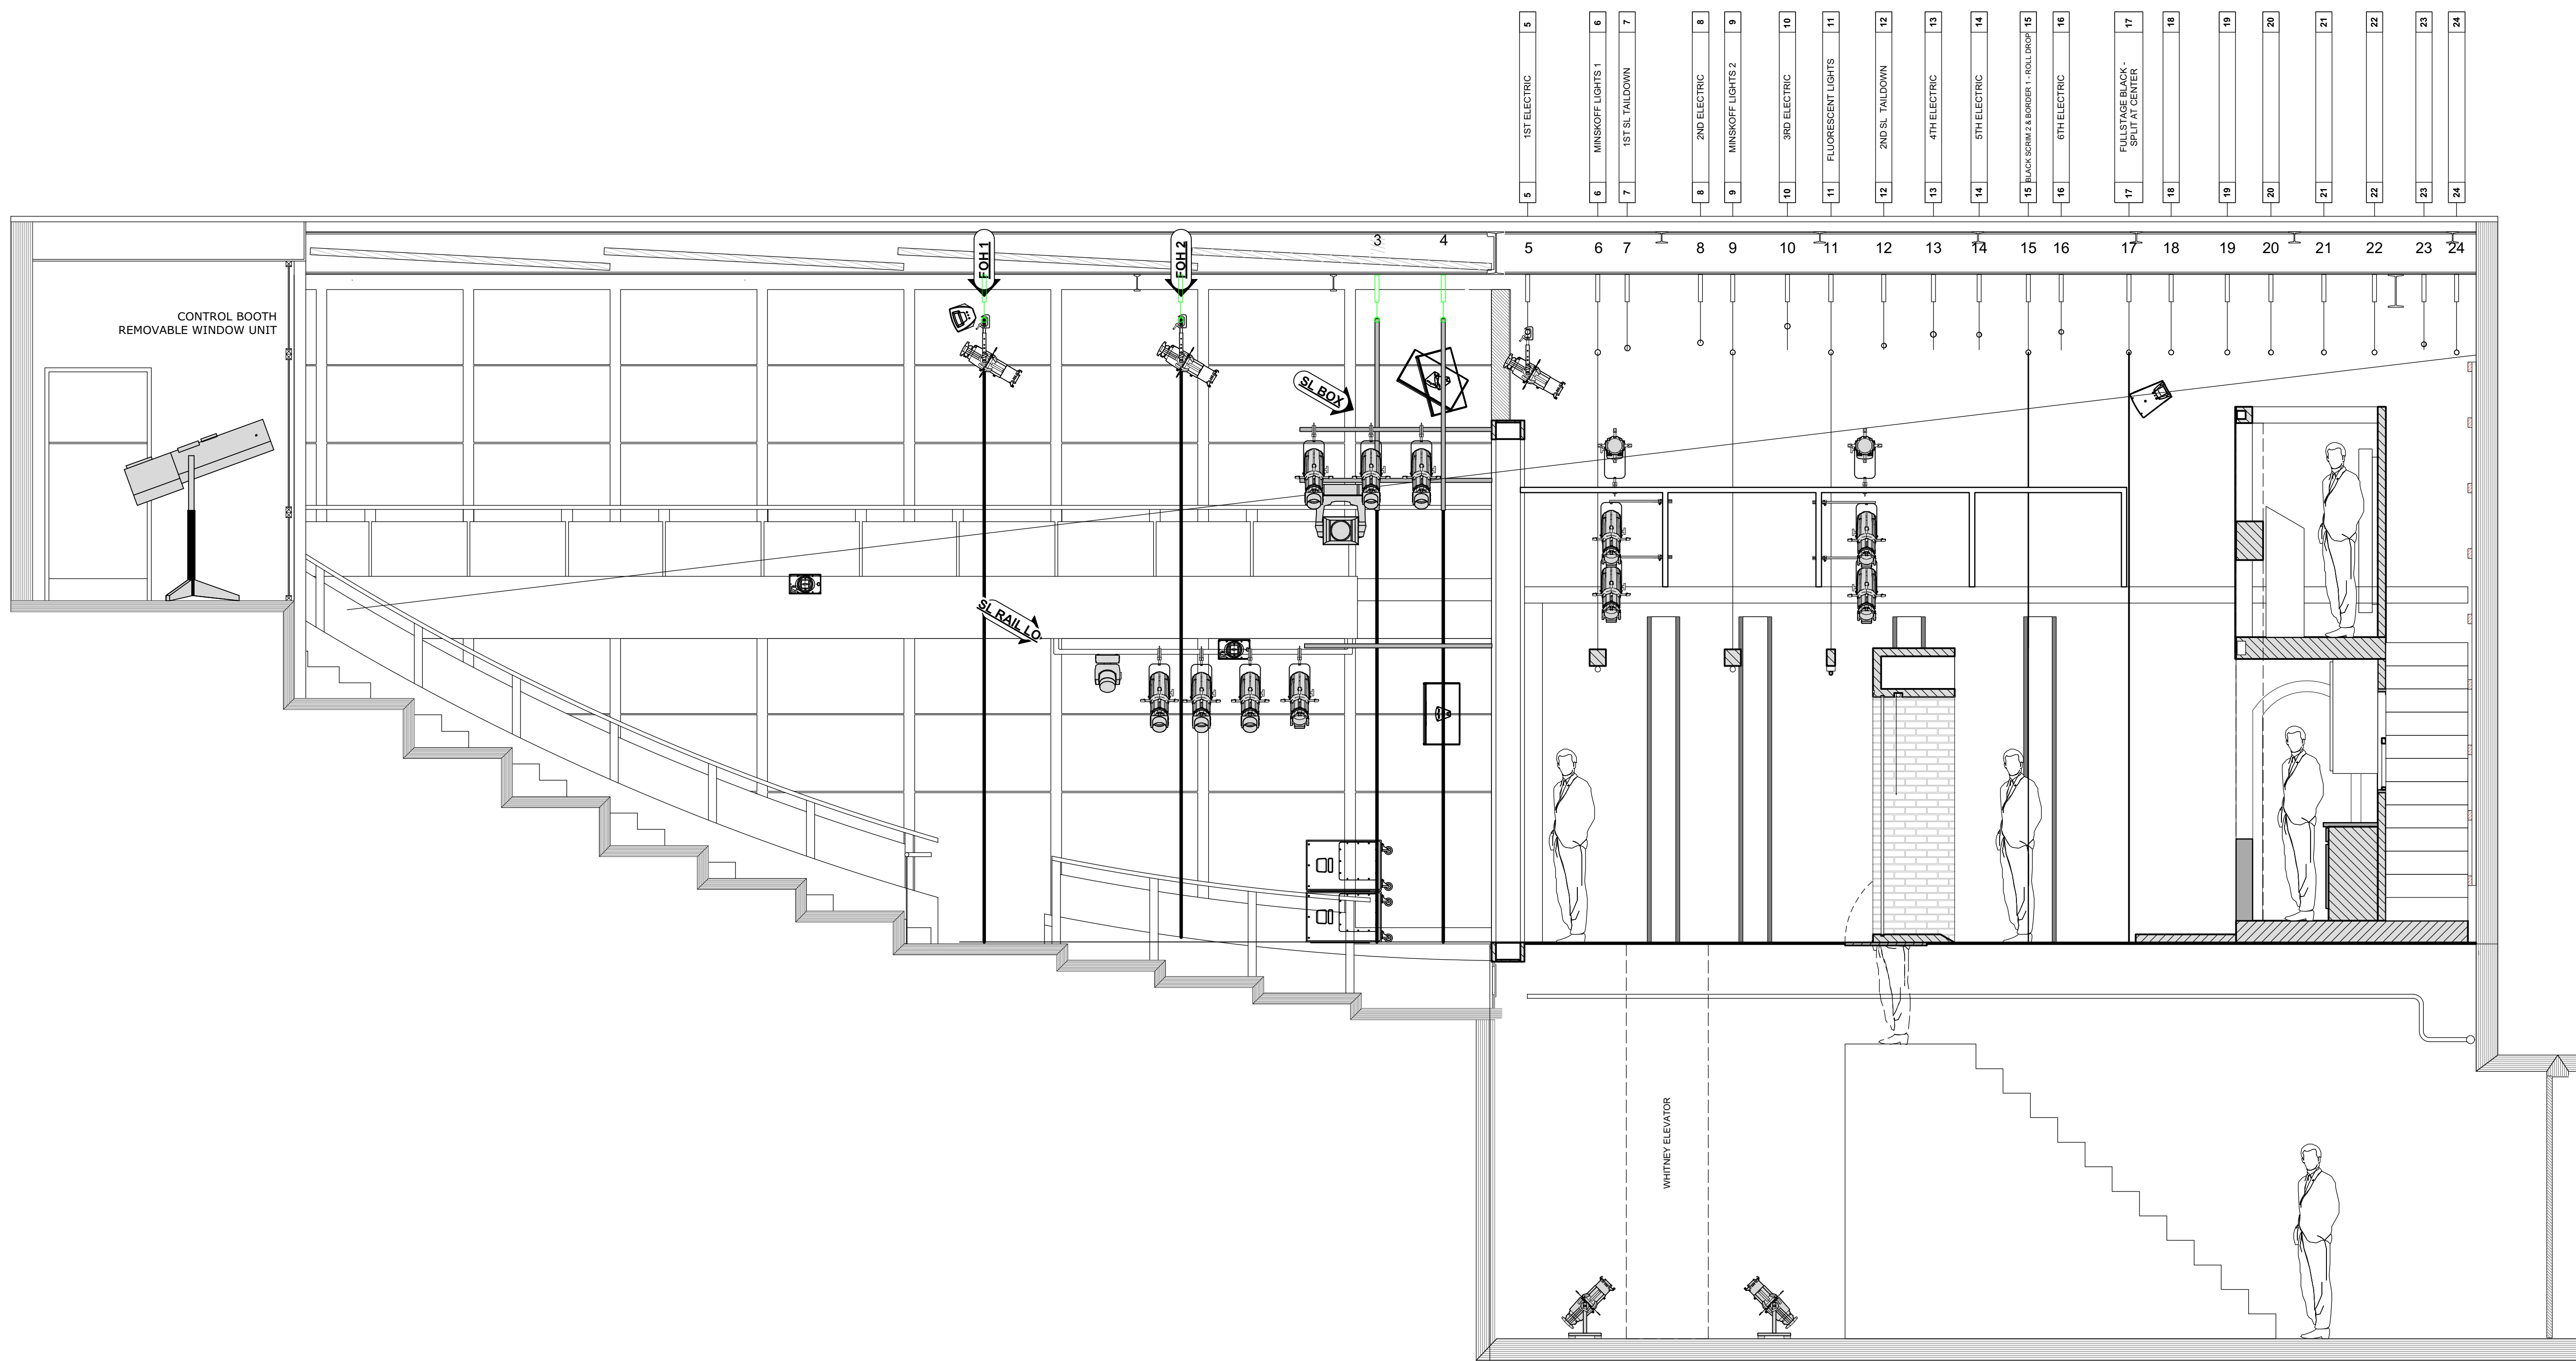

KEY

INSTRUMENTS

- ETC Source4 36deg
- ETC Source4 26deg
- ETC Source4 19deg 750W
- ETC Source4 19deg
- ETC Source4 LED2LS 36deg
- ETC Source4 LED2LS 26deg
- ETC Source4 LED2LS 19deg
- ETC ColorSource PAR Medium Oval
- Robe Robin 600 LEDWash
- Robe Robin 100 LED Beam
- ColorBlaze TRX 4
- ColorBlaze TRX 72
- Martin MAC Viper Profile

ACCESSORIES

- I-Cue
- DMX Iris
- S4A Template Holder
- 18" Sidearm

LEGEND

TYPICAL INSTRUMENT

COLOR → R00
 TEMPLATE → 01
 UNIT # → #
 CHANNEL → X

NOTES:

THIS DRAWING REPRESENTS VISUAL CONCEPTS AND SUGGESTED CONSTRUCTION AND FIXTURE PLACEMENT ONLY. THE DESIGNER IS UNQUALIFIED TO DETERMINE THE STRUCTURAL OR ELECTRICAL APPROPRIATENESS OF THIS DESIGN AND WILL NOT ASSUME RESPONSIBILITY FOR IMPROPER ENGINEERING, CONSTRUCTION, HANDLING, OR USE. ALL MATERIALS AND CONSTRUCTION MUST COMPLY WITH THE MOST STRINGENT APPLICABLE FEDERAL AND LOCAL FIRE, SAFETY, ENERGY, AND ENVIRONMENTAL CODES.

A STRANGE LOOP

Written by:
Michael R. Jackson

Playwrights Horizons
MAINSTAGE THEATER
 Directed by
TBD
 Lighting Designer
Jacob Hughes

Costumes Designer Montana Levi Blanco	Scenic Designer Arnulfo Maldonado
Lighting Supervisor TBD	Sound Designer Alex Hawthorn
Asst. Lighting Designer TBD	Master Electrician TBD

REVISIONS

NO.	DESCRIPTION	DATE

JH Jacob Hughes
 469.867.2138
 hughesjacob@hotmail.com
 hughesjacob.com

SECTION

Sheet Scale:
 Drawn By:
 DATE: